
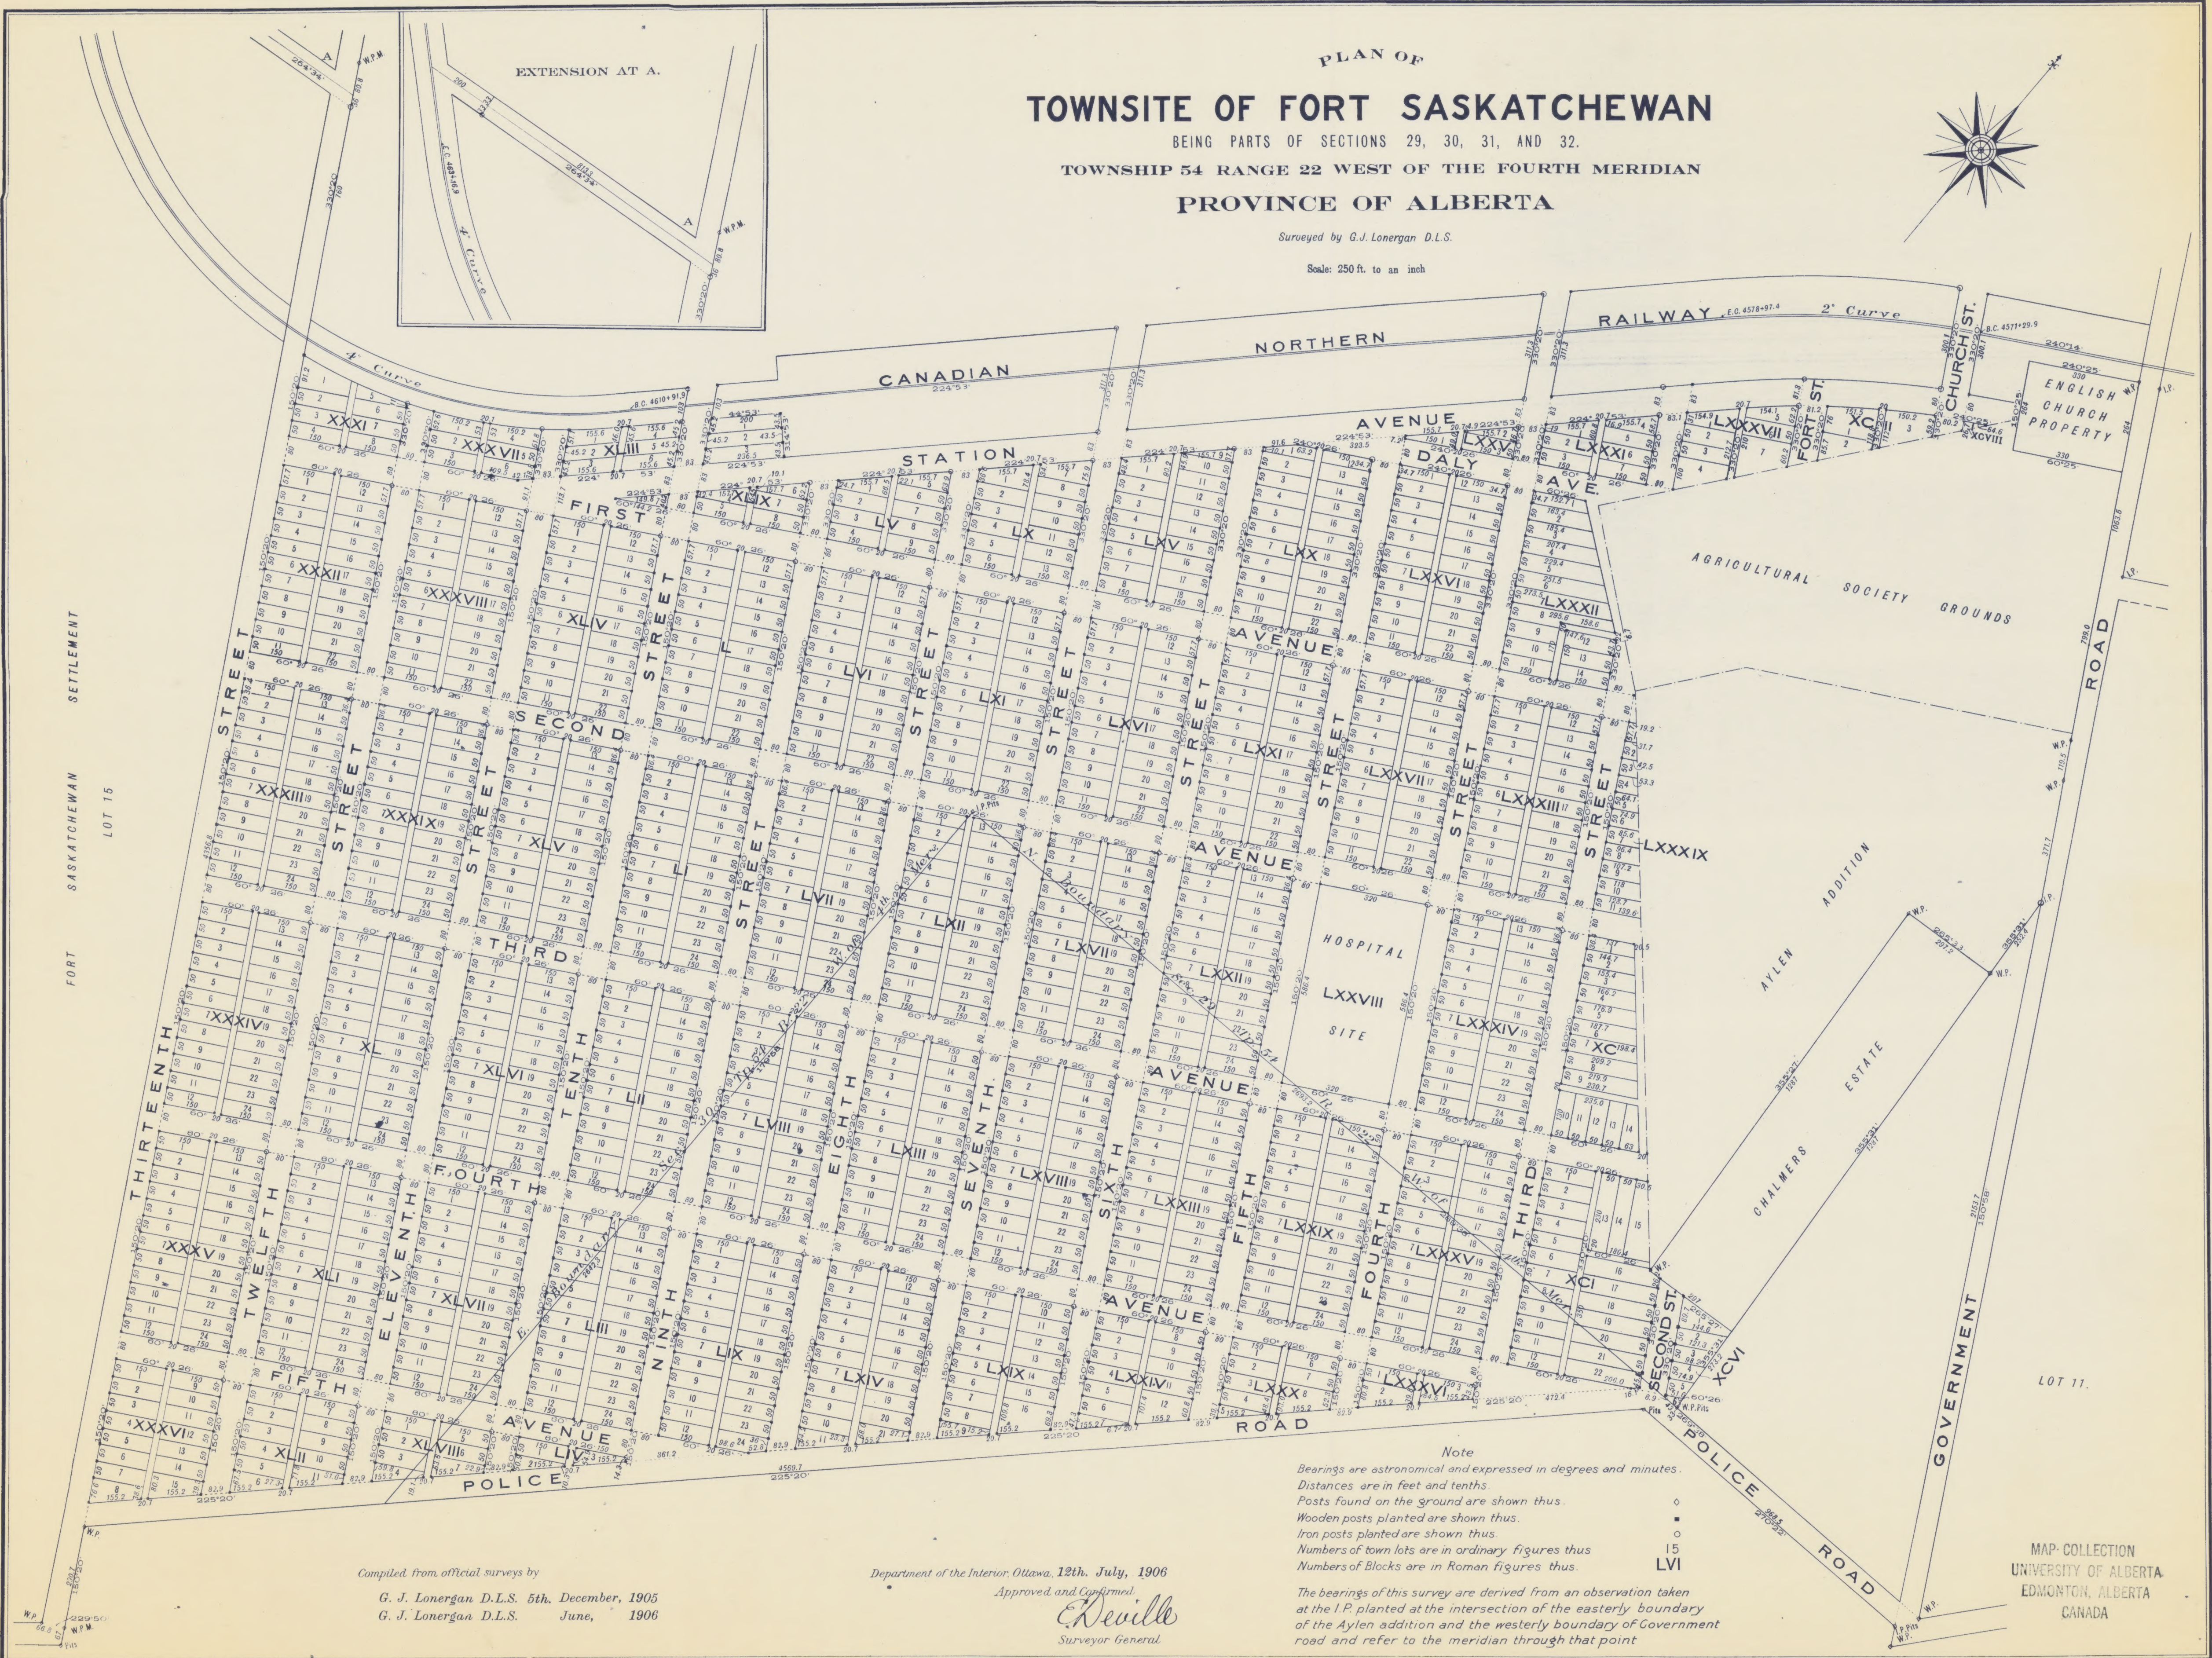


PLAN OF  
**TOWNSITE OF FORT SASKATCHEWAN**  
 BEING PARTS OF SECTIONS 29, 30, 31, AND 32.  
 TOWNSHIP 54 RANGE 22 WEST OF THE FOURTH MERIDIAN  
 PROVINCE OF ALBERTA

Surveyed by G.J. Lonergan D.L.S.

Scale: 250 ft. to an inch

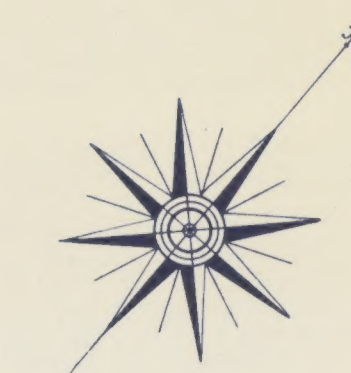

Compiled from official surveys by  
 G. J. Lonergan D.L.S. 5th. December, 1905  
 G. J. Lonergan D.L.S. June, 1906

Department of the Interior, Ottawa, 12th. July, 1906  
 Approved and Confirmed

*Reville*  
 Surveyor General

Note  
 Bearings are astronomical and expressed in degrees and minutes.  
 Distances are in feet and tenths.  
 Posts found on the ground are shown thus.  
 Wooden posts planted are shown thus.  
 Iron posts planted are shown thus.  
 Numbers of town lots are in ordinary figures thus  
 Numbers of Blocks are in Roman figures thus.  
 The bearings of this survey are derived from an observation taken  
 at the I.P. planted at the intersection of the easterly boundary  
 of the Aylen addition and the westerly boundary of Government  
 road and refer to the meridian through that point

MAP COLLECTION  
 UNIVERSITY OF ALBERTA  
 EDMONTON, ALBERTA  
 CANADA

alta town plans  
 FORT SASKATCHEWAN (1906) #17  
 [Arch.]